


Site Survey from Phillip M. Mould, PSM dated 7-15-11.

SECTION: 5
TOWNSHIP: 45 S.
RANGE: 21 E.
LATITUDE: 26° 35' 51"
LONGITUDE: 81° 13' 06"

0 15 30
SCALE FEET

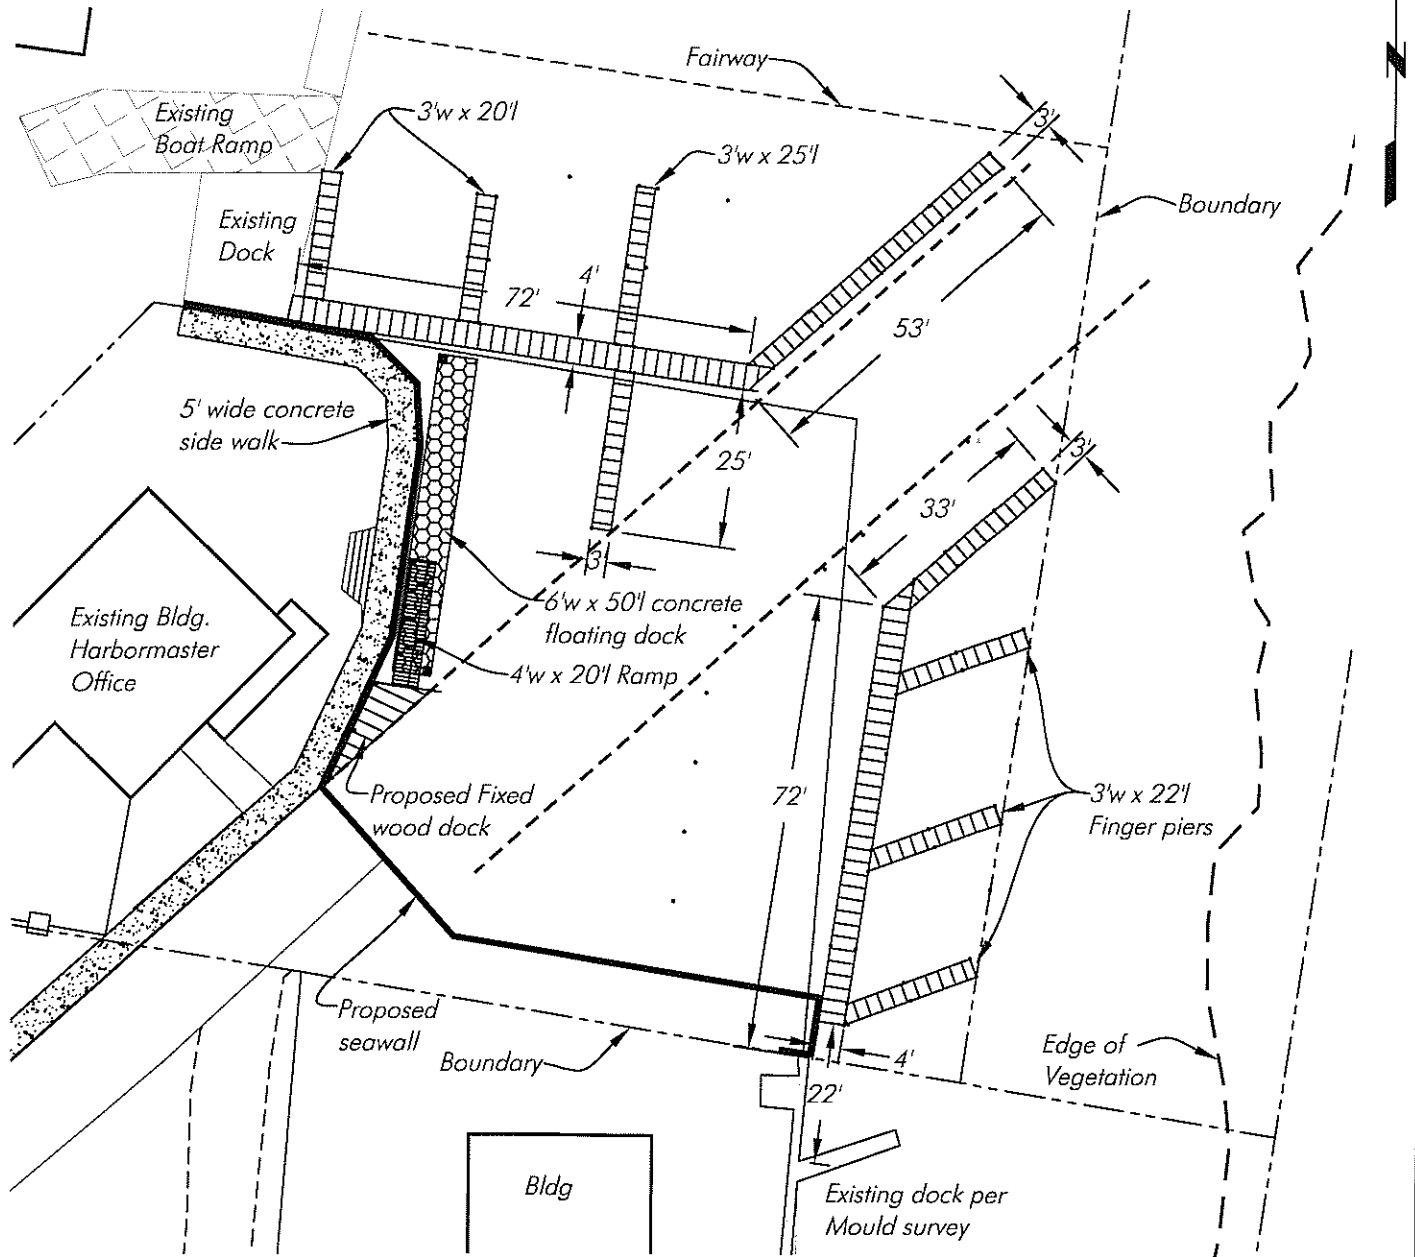

Dimension Detail

SCALE: 1" = 30'

Note: Bathymetric Survey by Hans Wilson & Assoc. Inc. completed 7-3-11. All depths reference Mean Low Water datum.
Mean High Water @ 0.30' NAVD 88
Mean Low Water @ -1.25' NAVD 88
per DEP Tide Sta. 872-5488

HANS J.M. WILSON
REGISTERED PROFESSIONAL ENGINEER
FLORIDA REGISTRATION NO. 39680
DATE: October 20, 2011 11:22:16 a.m.
Drawing: NCMG1MASTER9-7-11.DWG

PERMIT USE ONLY, NOT FOR CONSTRUCTION



HANS WILSON & ASSOC., INC.
1938 Hill Ave. Ft. Myers, Florida 33901
Tel: 239-334-6870 Fax: 239-334-7810
MARINE and ENVIRONMENTAL CONSULTANTS

hjmw
10-20-11


North Captiva
Marina Group

SHEET

Site Survey from Phillip M. Mould, PSM dated 7-15-11.

SECTION: 5
 TOWNSHIP: 45 S.
 RANGE: 21 E.
 LATITUDE: 26° 35' 51"
 LONGITUDE: 81° 13' 06"

0 15 30
 SCALE FEET

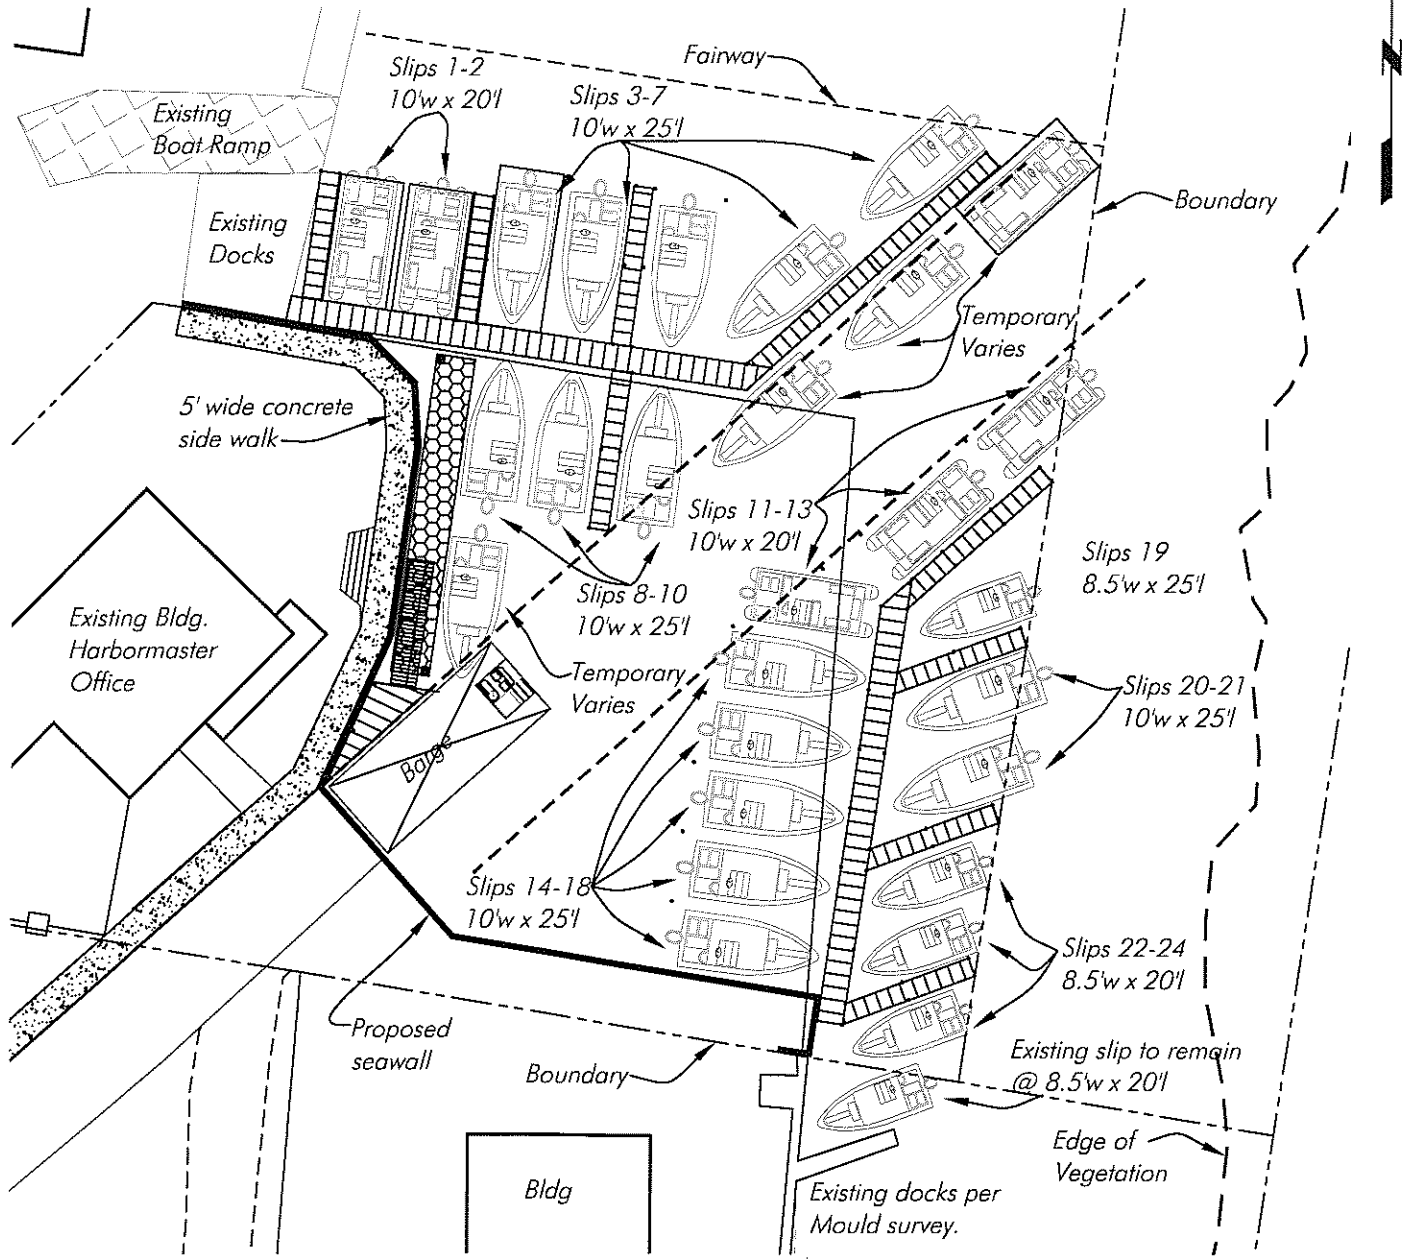

Typical Slip Detail

SCALE: 1" = 30'

Note: Bathymetric Survey by Hans Wilson & Assoc. Inc. completed 7-3-11. All depths reference Mean Low Water datum.
 Mean High Water @ 0.30' NAVD 88
 Mean Low Water @ -1.25' NAVD 88
 per DEP Tide Sta. 872-5488

HANS J.M. WILSON
 REGISTERED PROFESSIONAL ENGINEER
 FLORIDA REGISTRATION NO. 39680
 DATE: October 20, 2011 11:22:16 a.m.
 Drawing: NCMG1MASTER9-7-11.DWG

PERMIT USE ONLY, NOT FOR CONSTRUCTION

HANS WILSON & ASSOC., INC.
 1938 Hill Ave. Ft. Myers, Florida 33901
 Tel: 239-334-6870 Fax: 239-334-7810
 MARINE and ENVIRONMENTAL CONSULTANTS

hjmw
 10-20-11

**North Captiva
 Marina Group**

SHEET